




1 FRONT ELEVATION
SCALE 1:100 MTS.

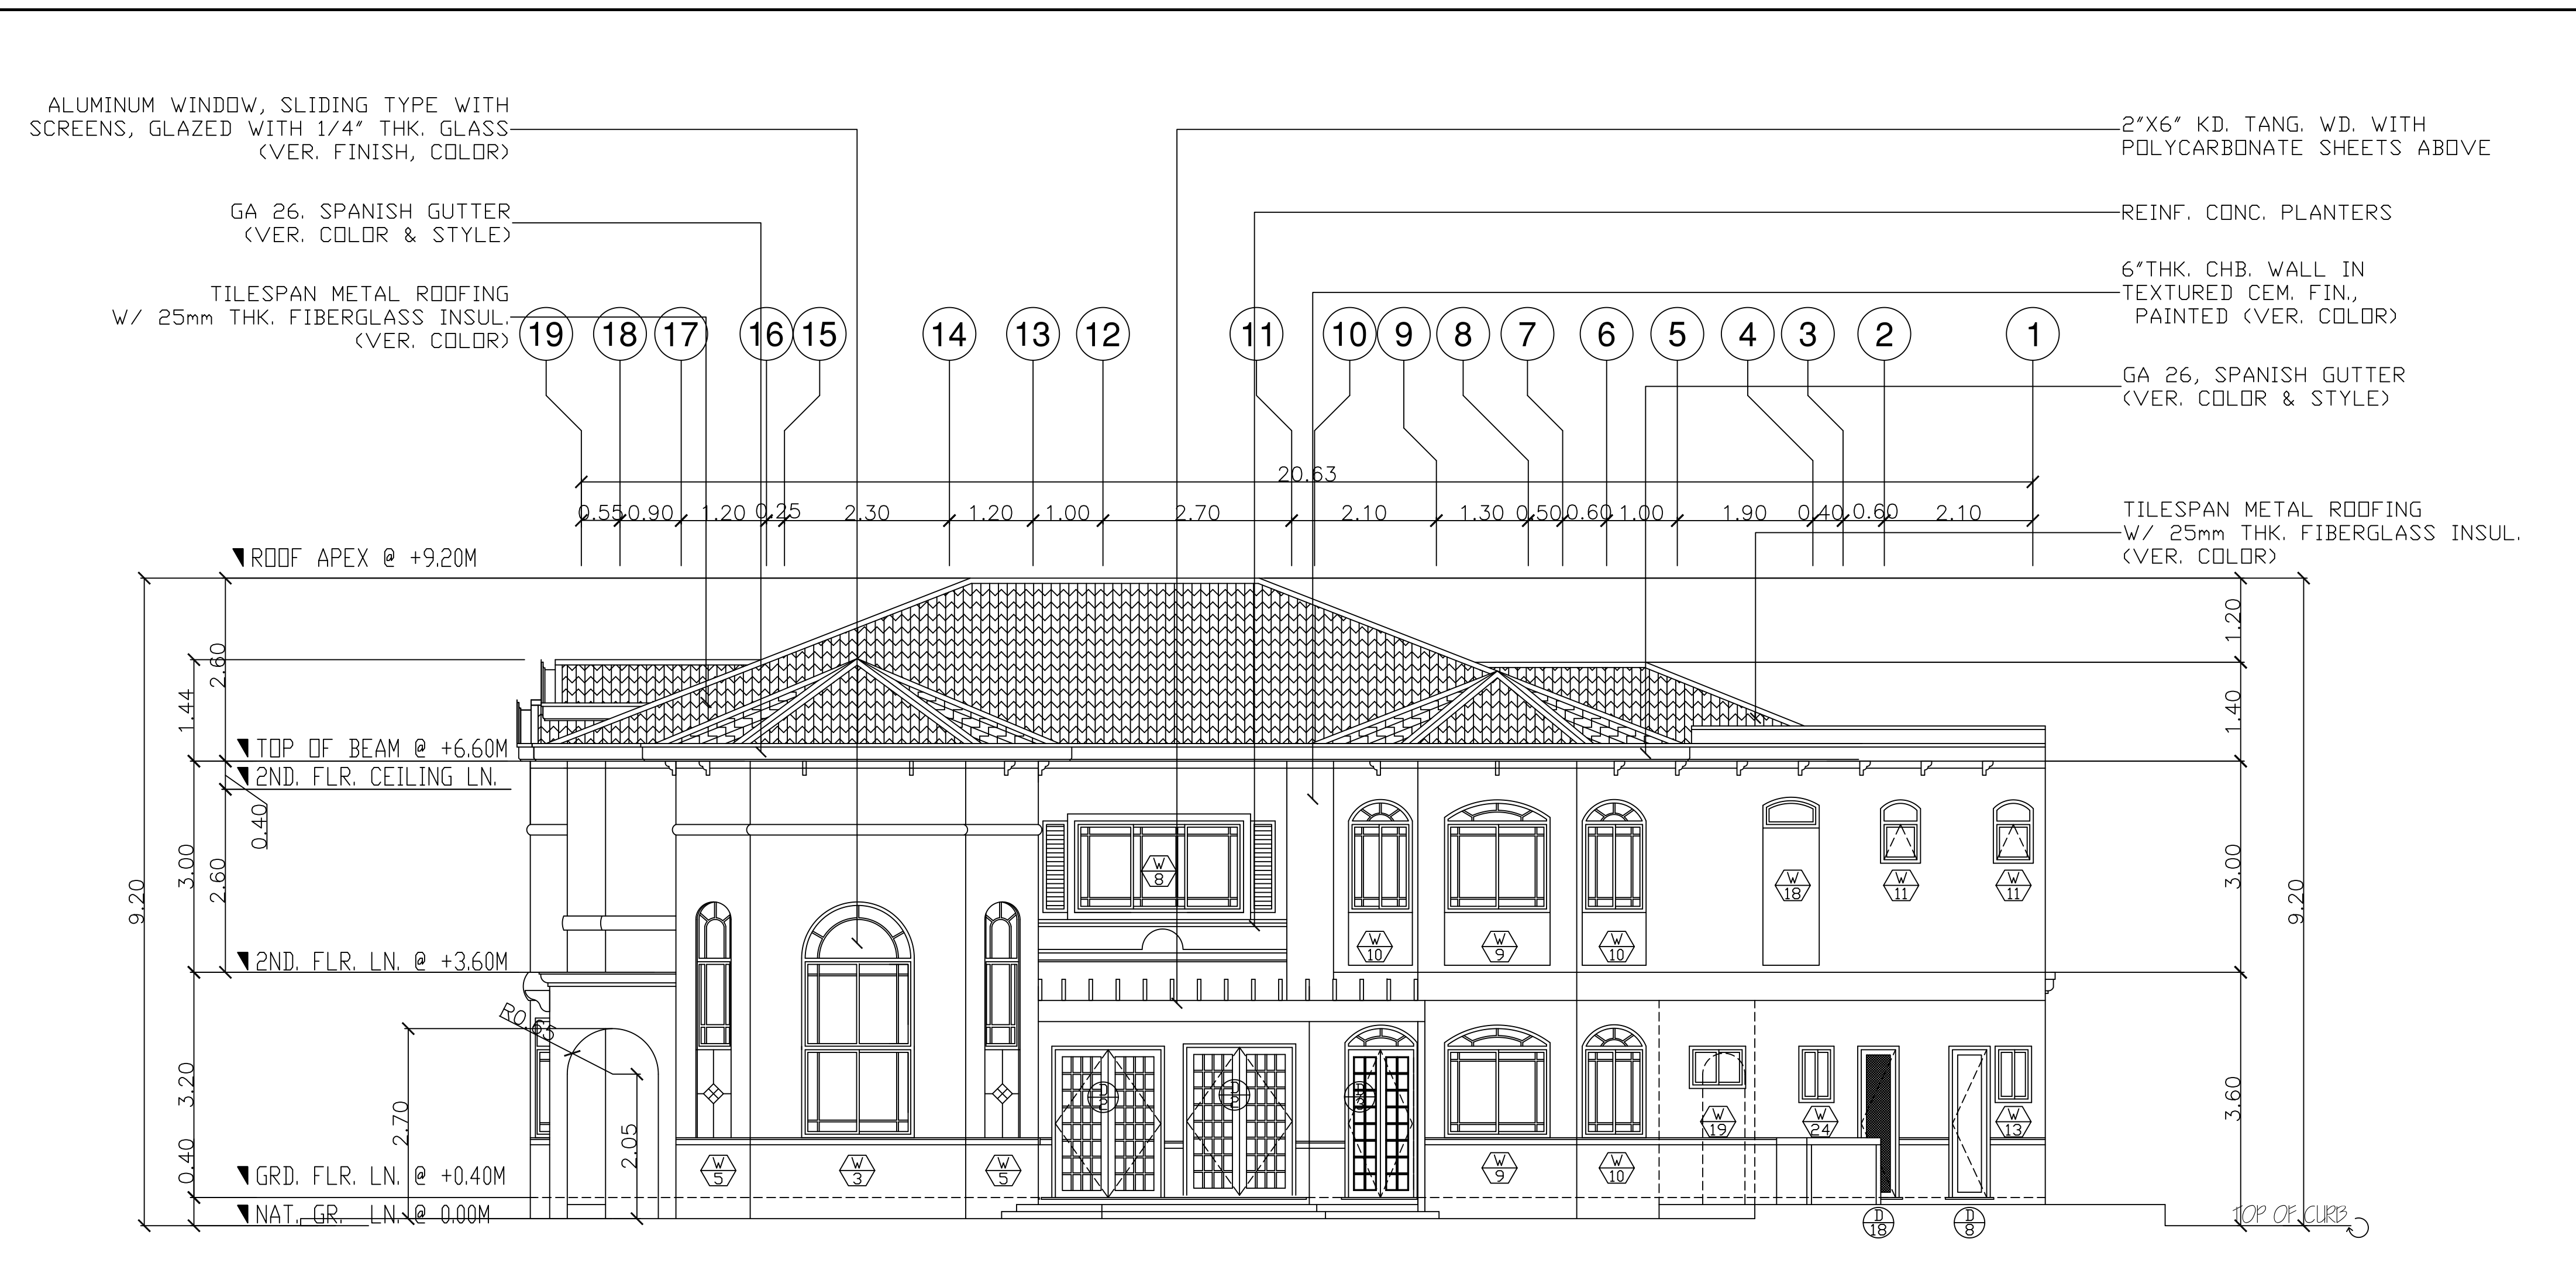

2 RIGHT-SIDE ELEVATION
SCALE 1:100 MTS.

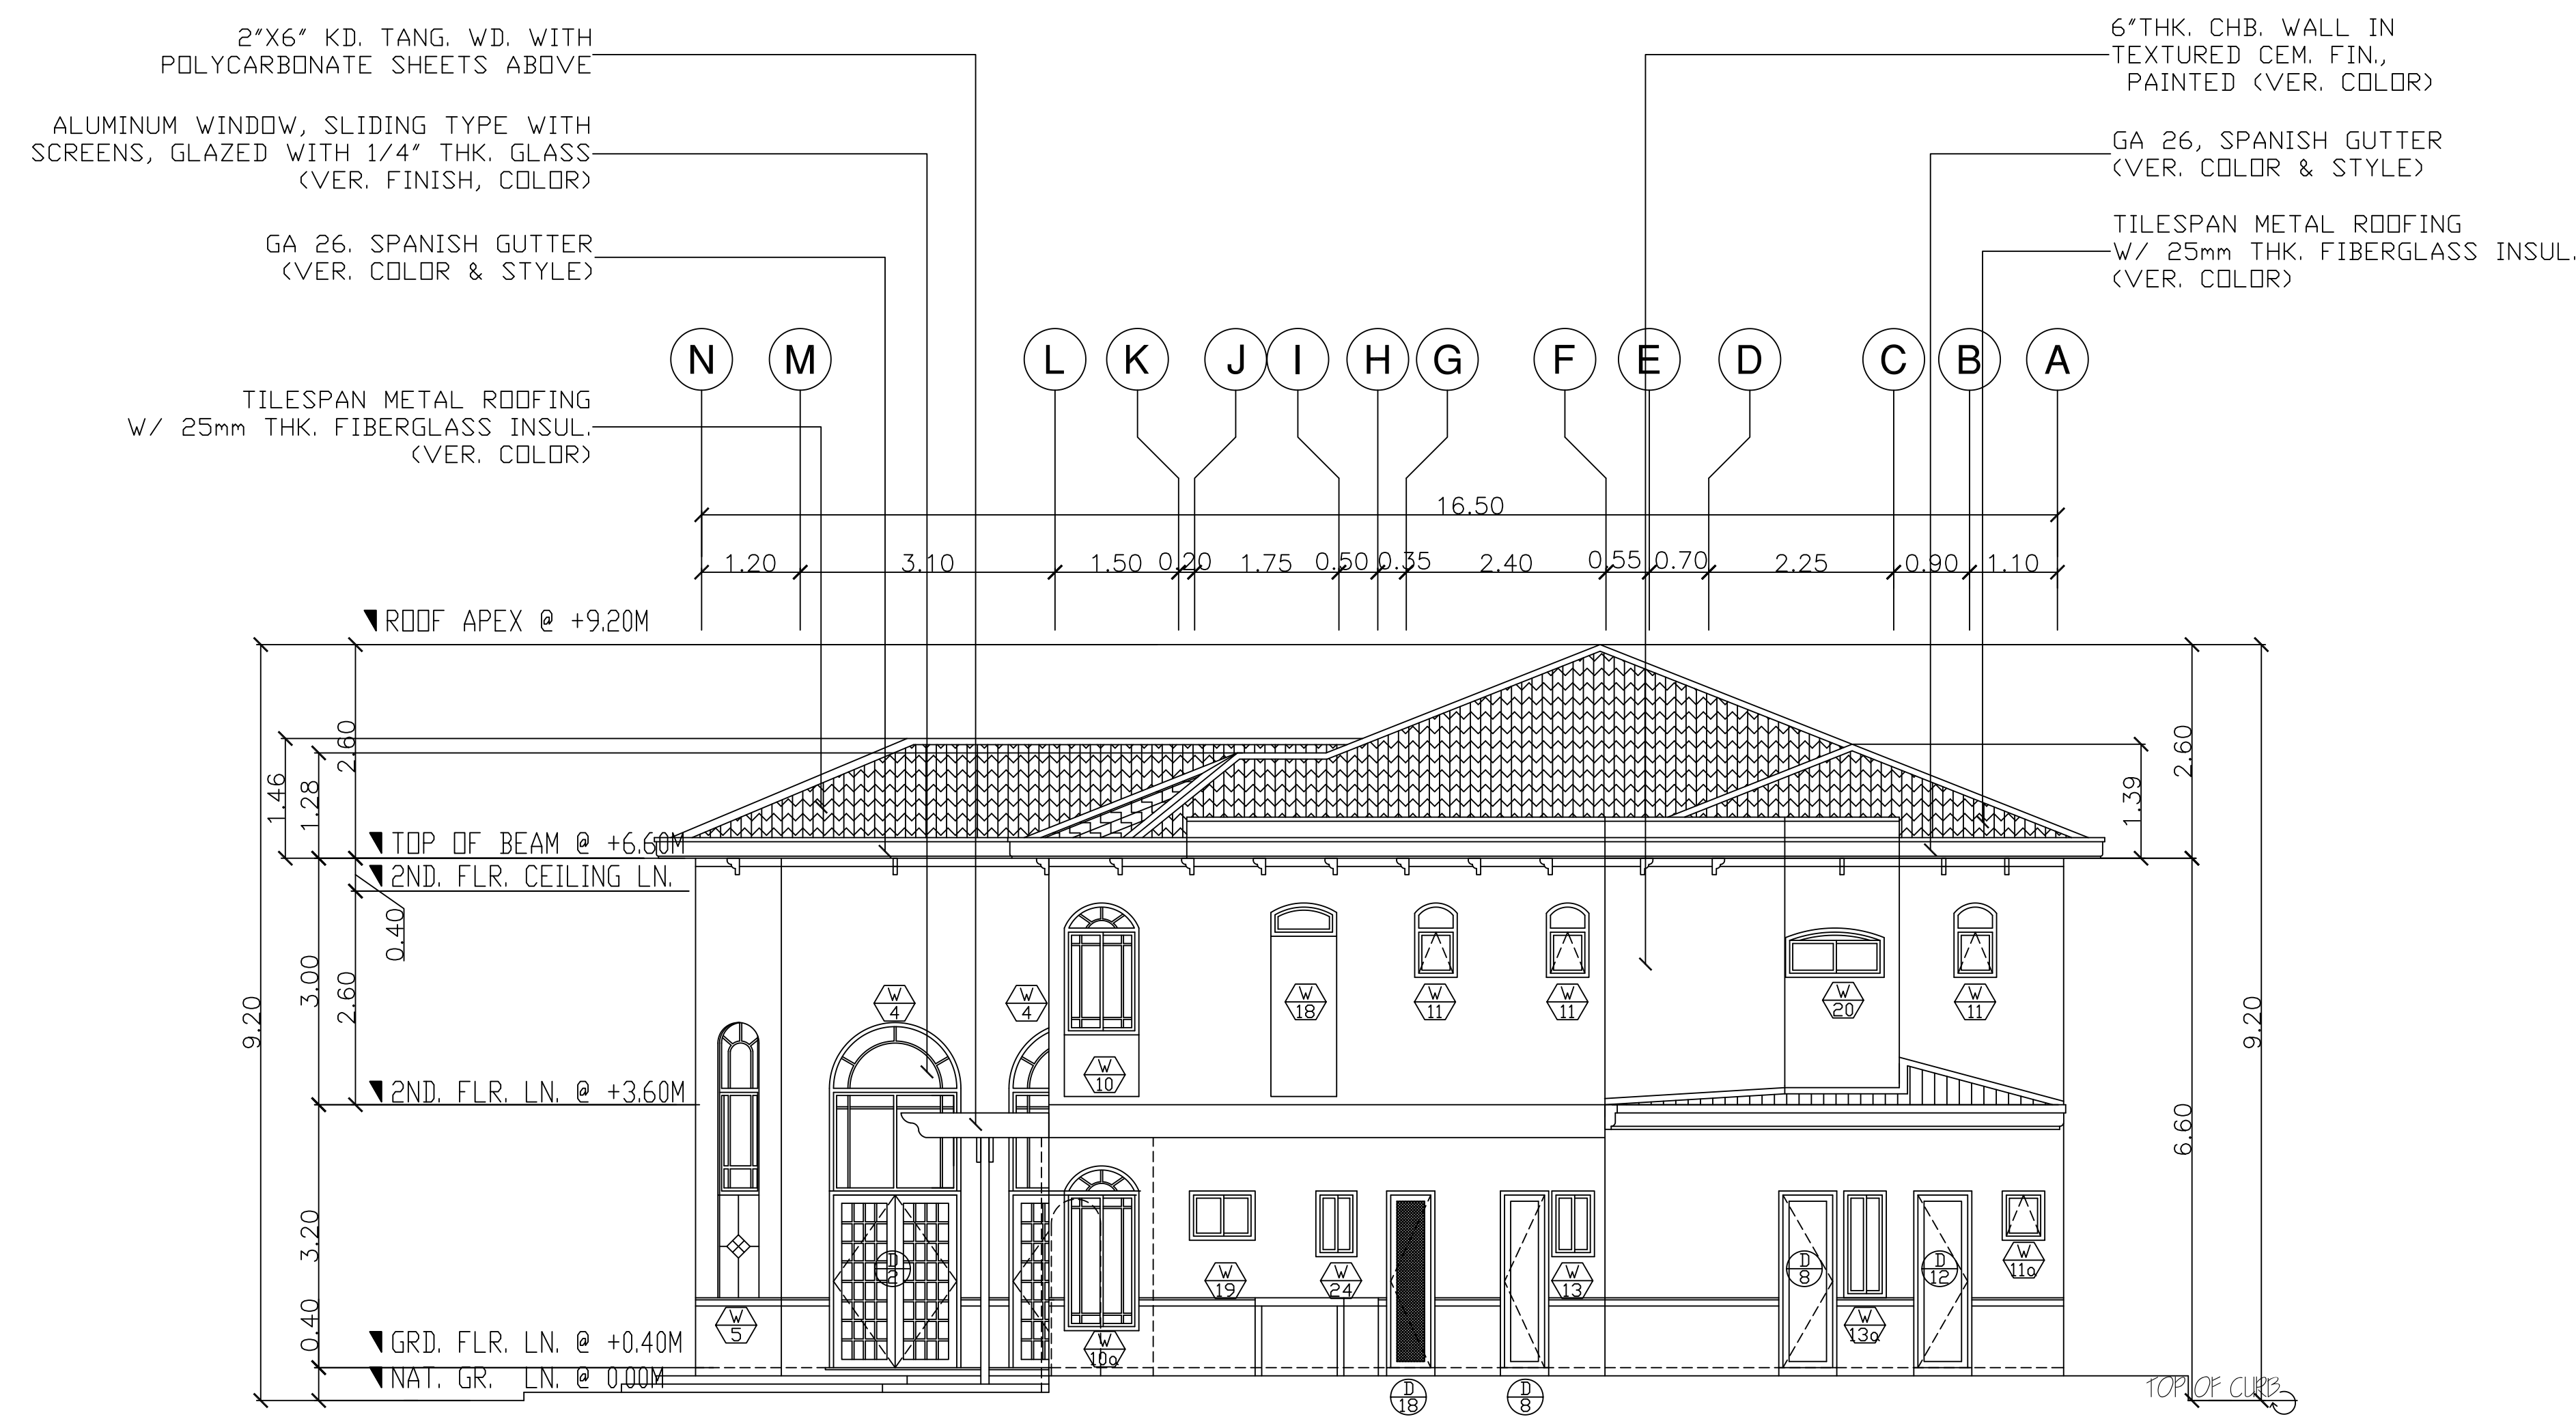

3 REAR ELEVATION
SCALE 1:100 MTS.

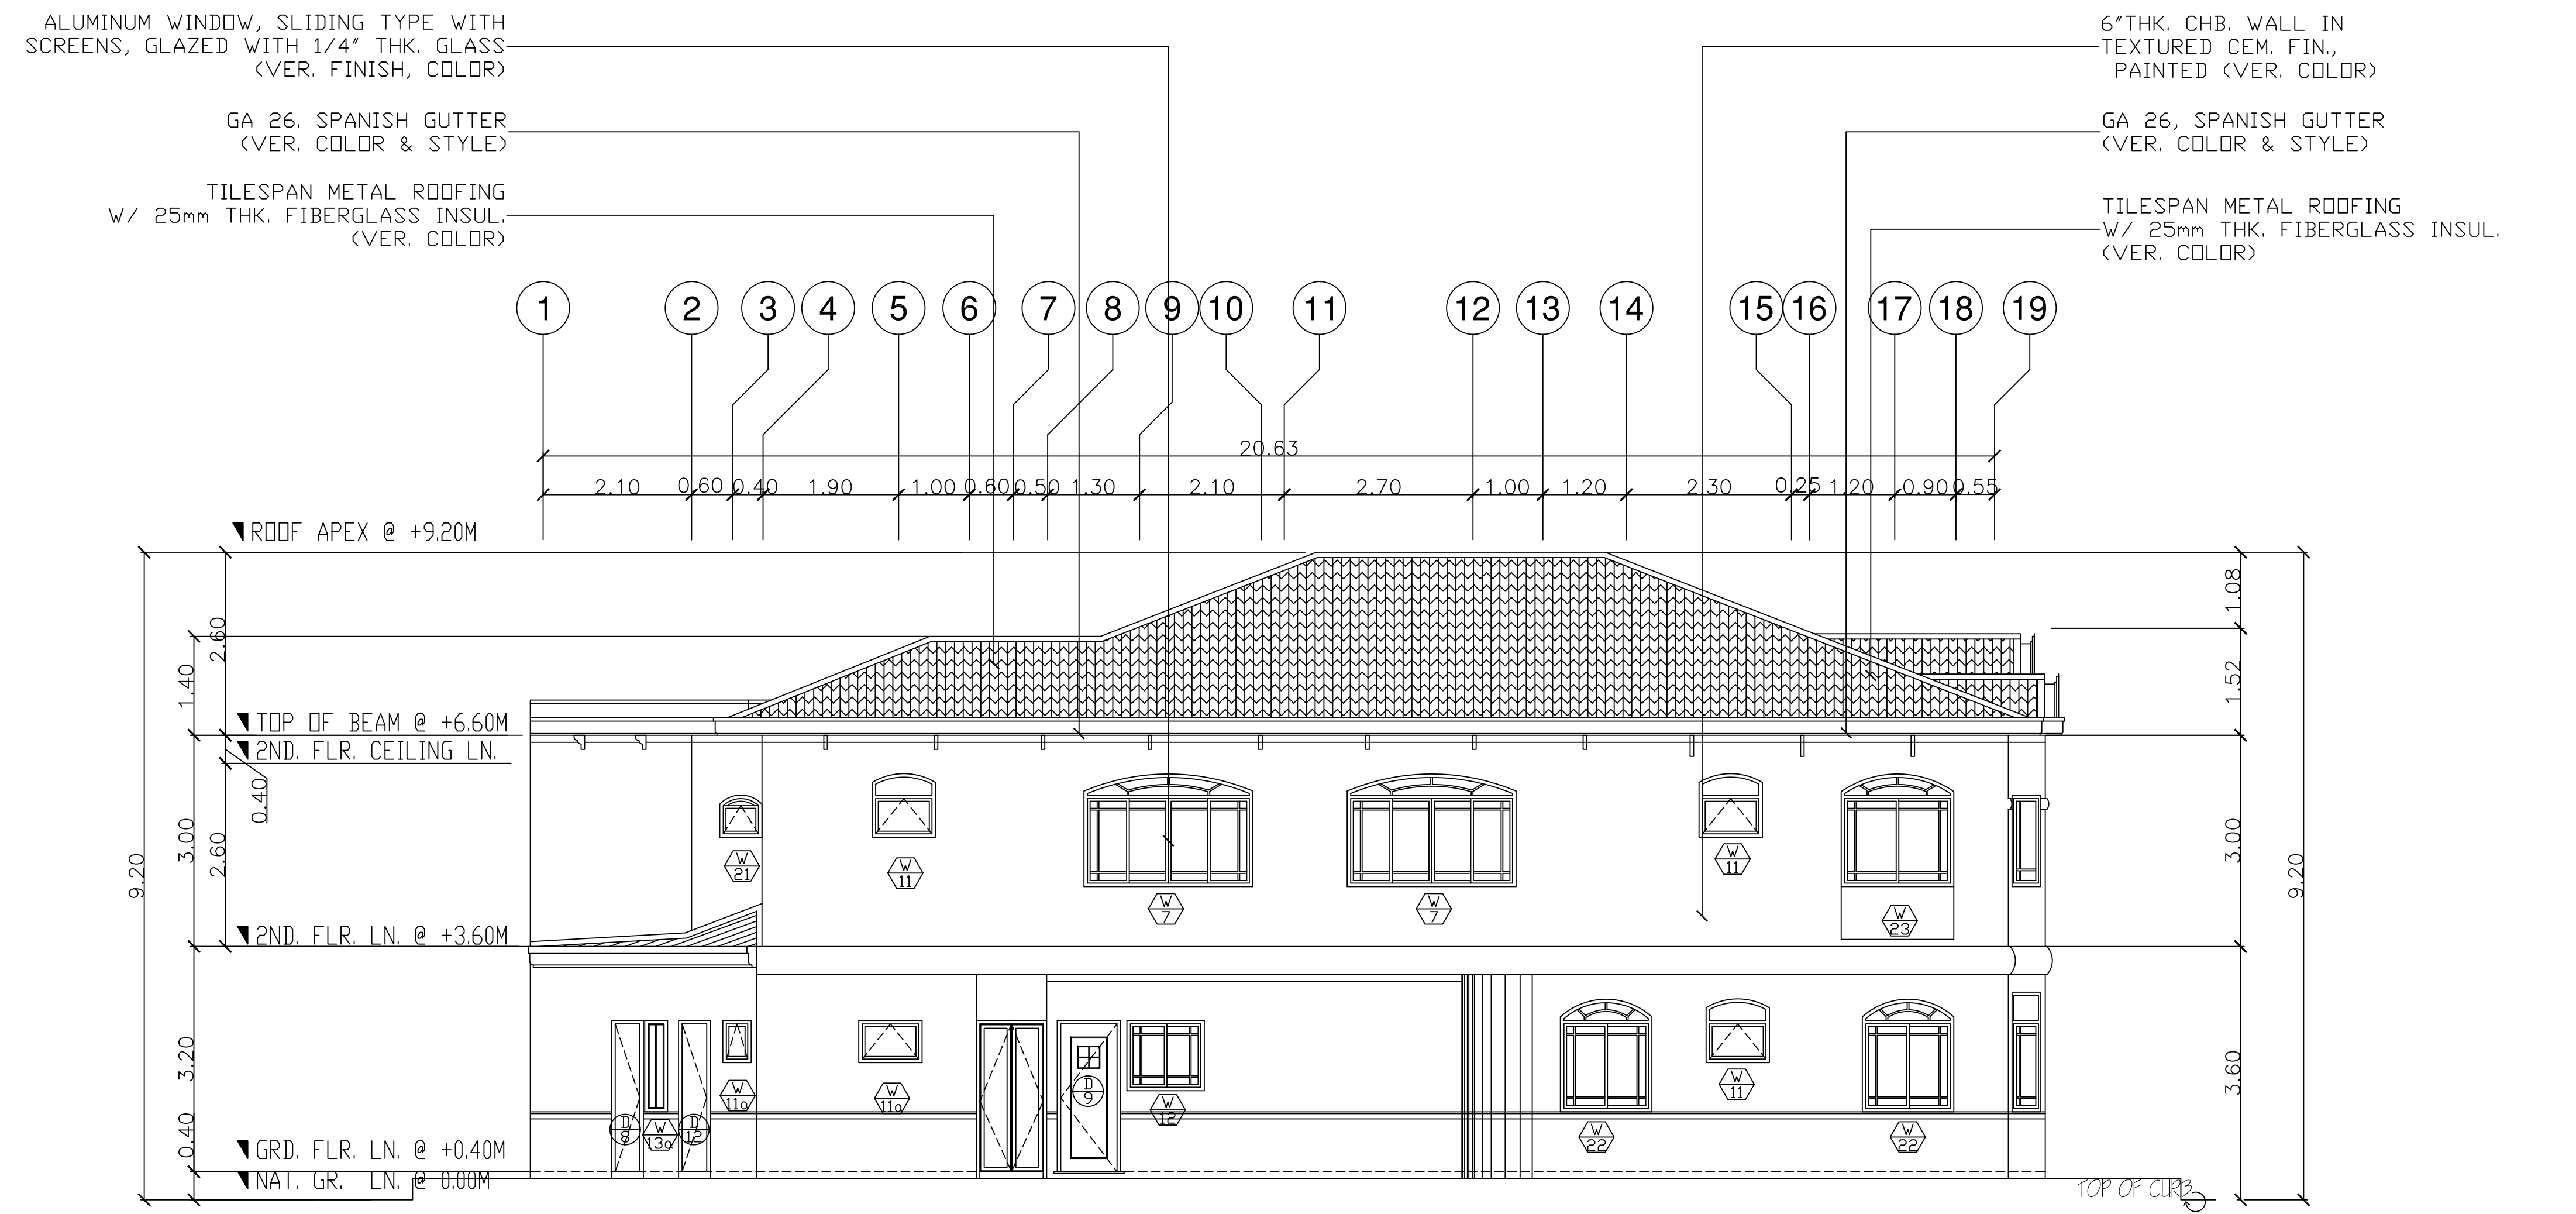

4 LEFT-SIDE ELEVATION
SCALE 1:100 MTS.

NOTE: ALL ARCHITECTURAL DIMENSIONS ARE FINISHED DIMENSIONS.

ARCHITECT	ENGINEER	IMPORTANT	PROJECT TITLE	OWNER	DESIGN BY	REVISIONS	DATE	SHEET CONTENTS	PROJECT NO.	OWNER
PRC. NO. 8222 T.I.N. 200-048-199-000 P.T.R. 8107563J 01182000 LAS PIÑAS	PRC. NO. T.I.N. P.T.R.	THESE DRAWINGS AS INSTRUMENT OF SERVICE, ARE THE PROPERTY AND DOCUMENT OF ASS-LEIF ASSOCIATES IT SHALL BE UNLAWFUL FOR ANY PERSON, WITHOUT THE WRITTEN CONSENT OF THE SAID DOCUMENTS, TO DUPLICATE OR COPY THE SAID DOCUMENTS. R.A. 545	PROPOSED TWO-STORY RESIDENCE		DATE DRAFT/CAD BY DATE APPROVED BY DATE CAD FILE NAME			FRONT ELEVATION REAR ELEVATION RIGHT SIDE ELEVATION LEFT SIDE ELEVATION	112	A
			LOCATION LOT 13 BLK. 3 CUCUMBER STREET VALLE VERDE, PASIG CITY	APPROVED DATE					02.00.01	3 8