



1 CROSS SECTION
SCALE 1:100 MTS.

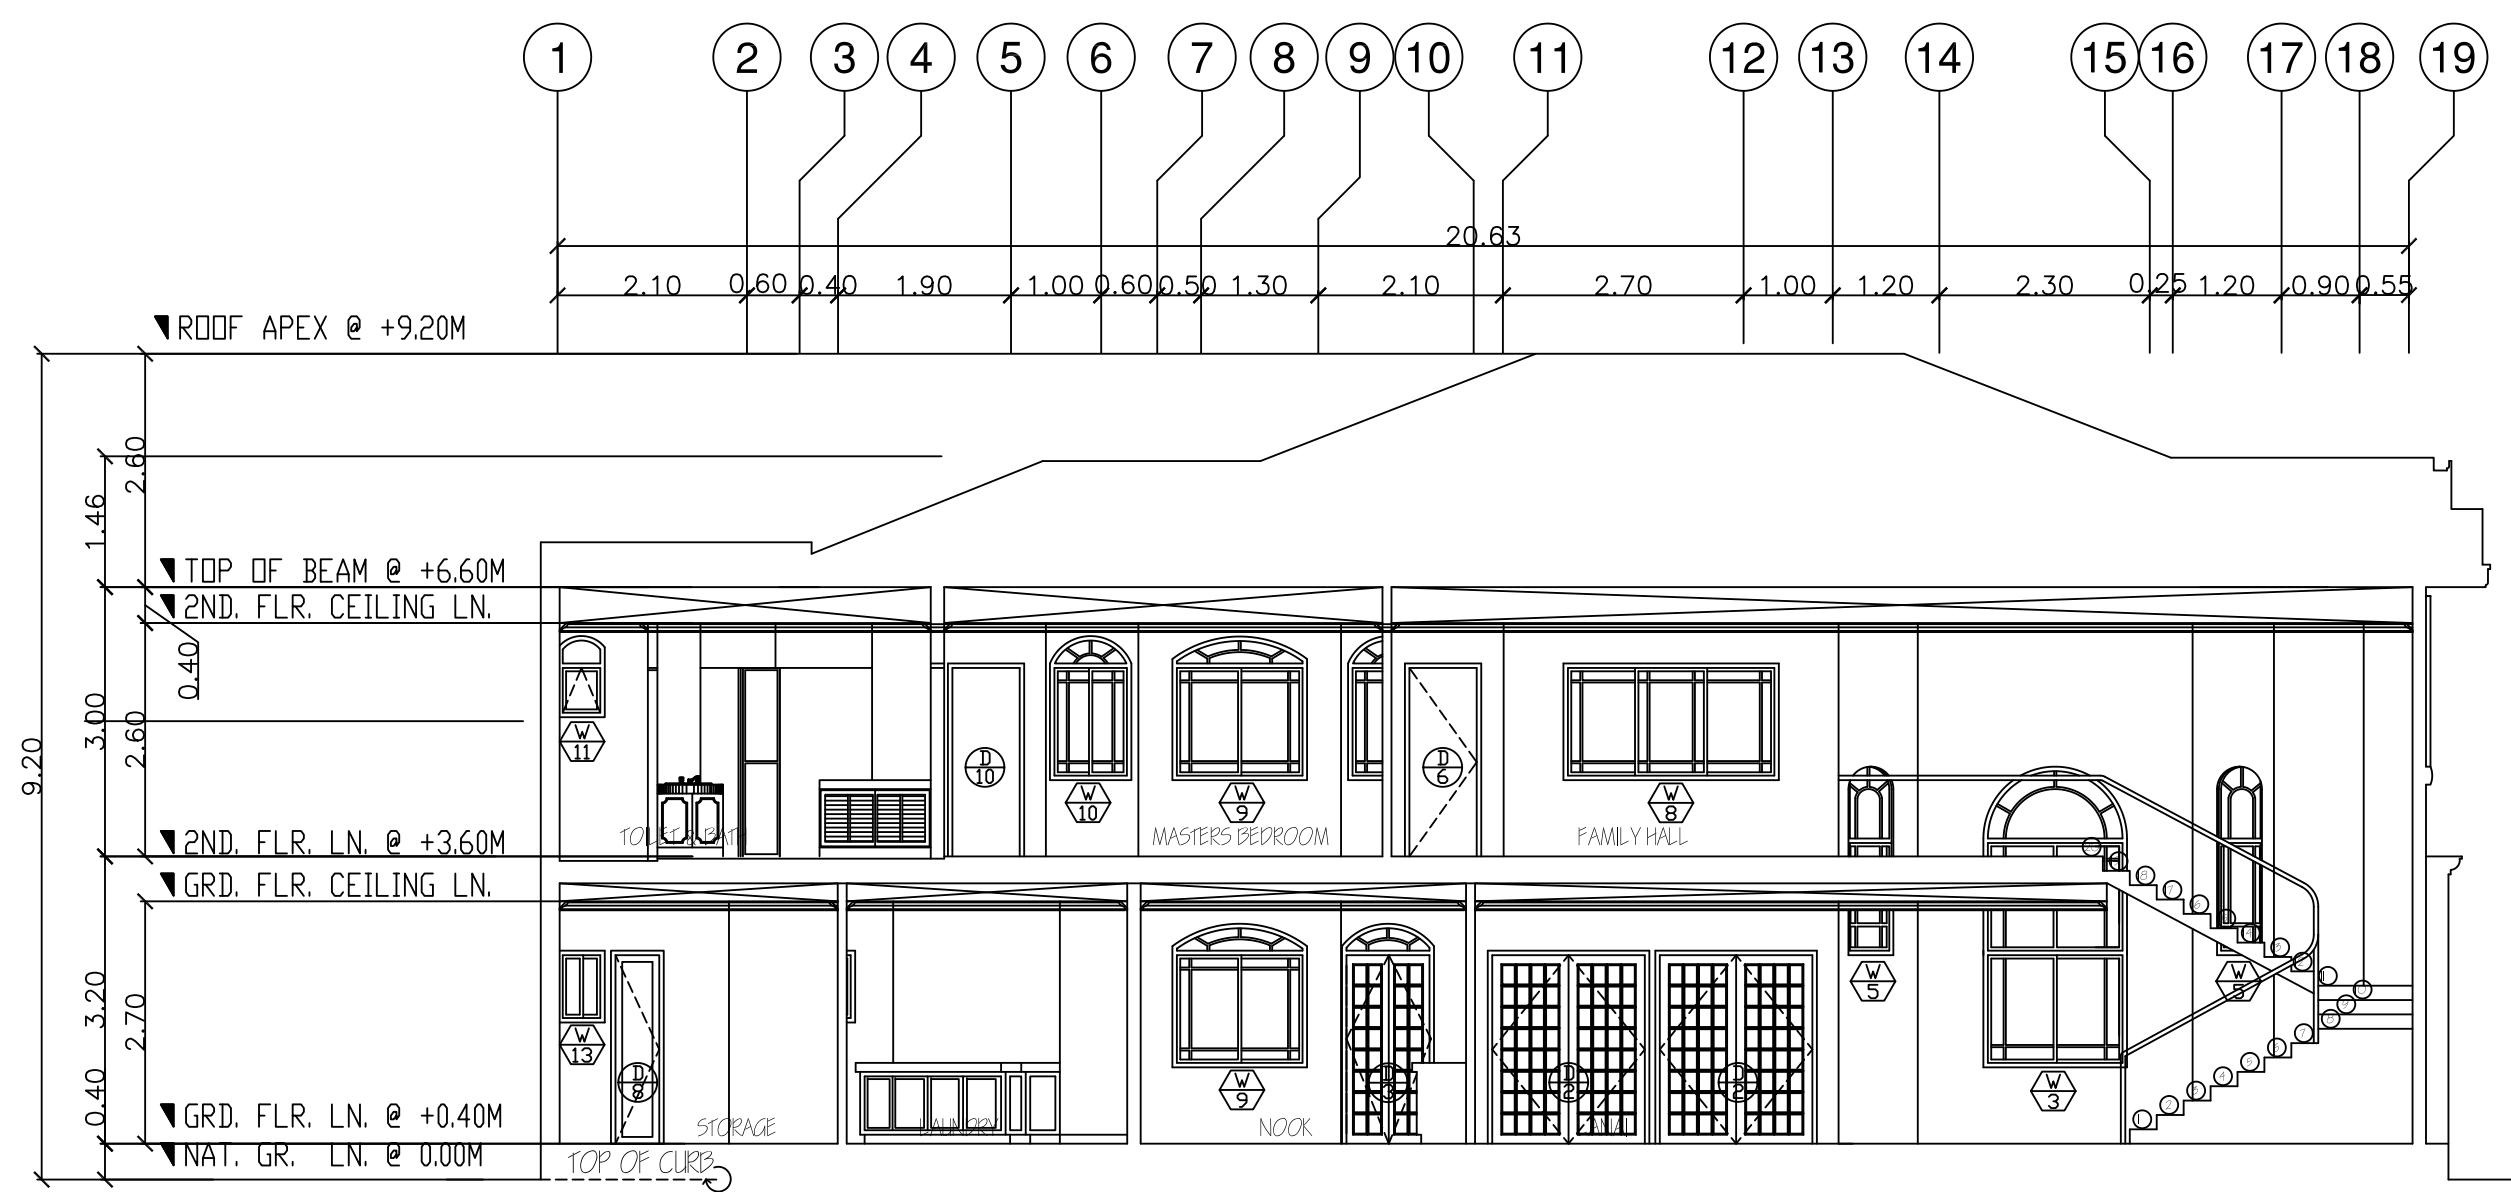

2 LONGITUDINAL SECTION
SCALE 1:100 MTS.

NOTE:
ALL ARCHITECTURAL DIMENSIONS
ARE FINISHED DIMENSIONS.

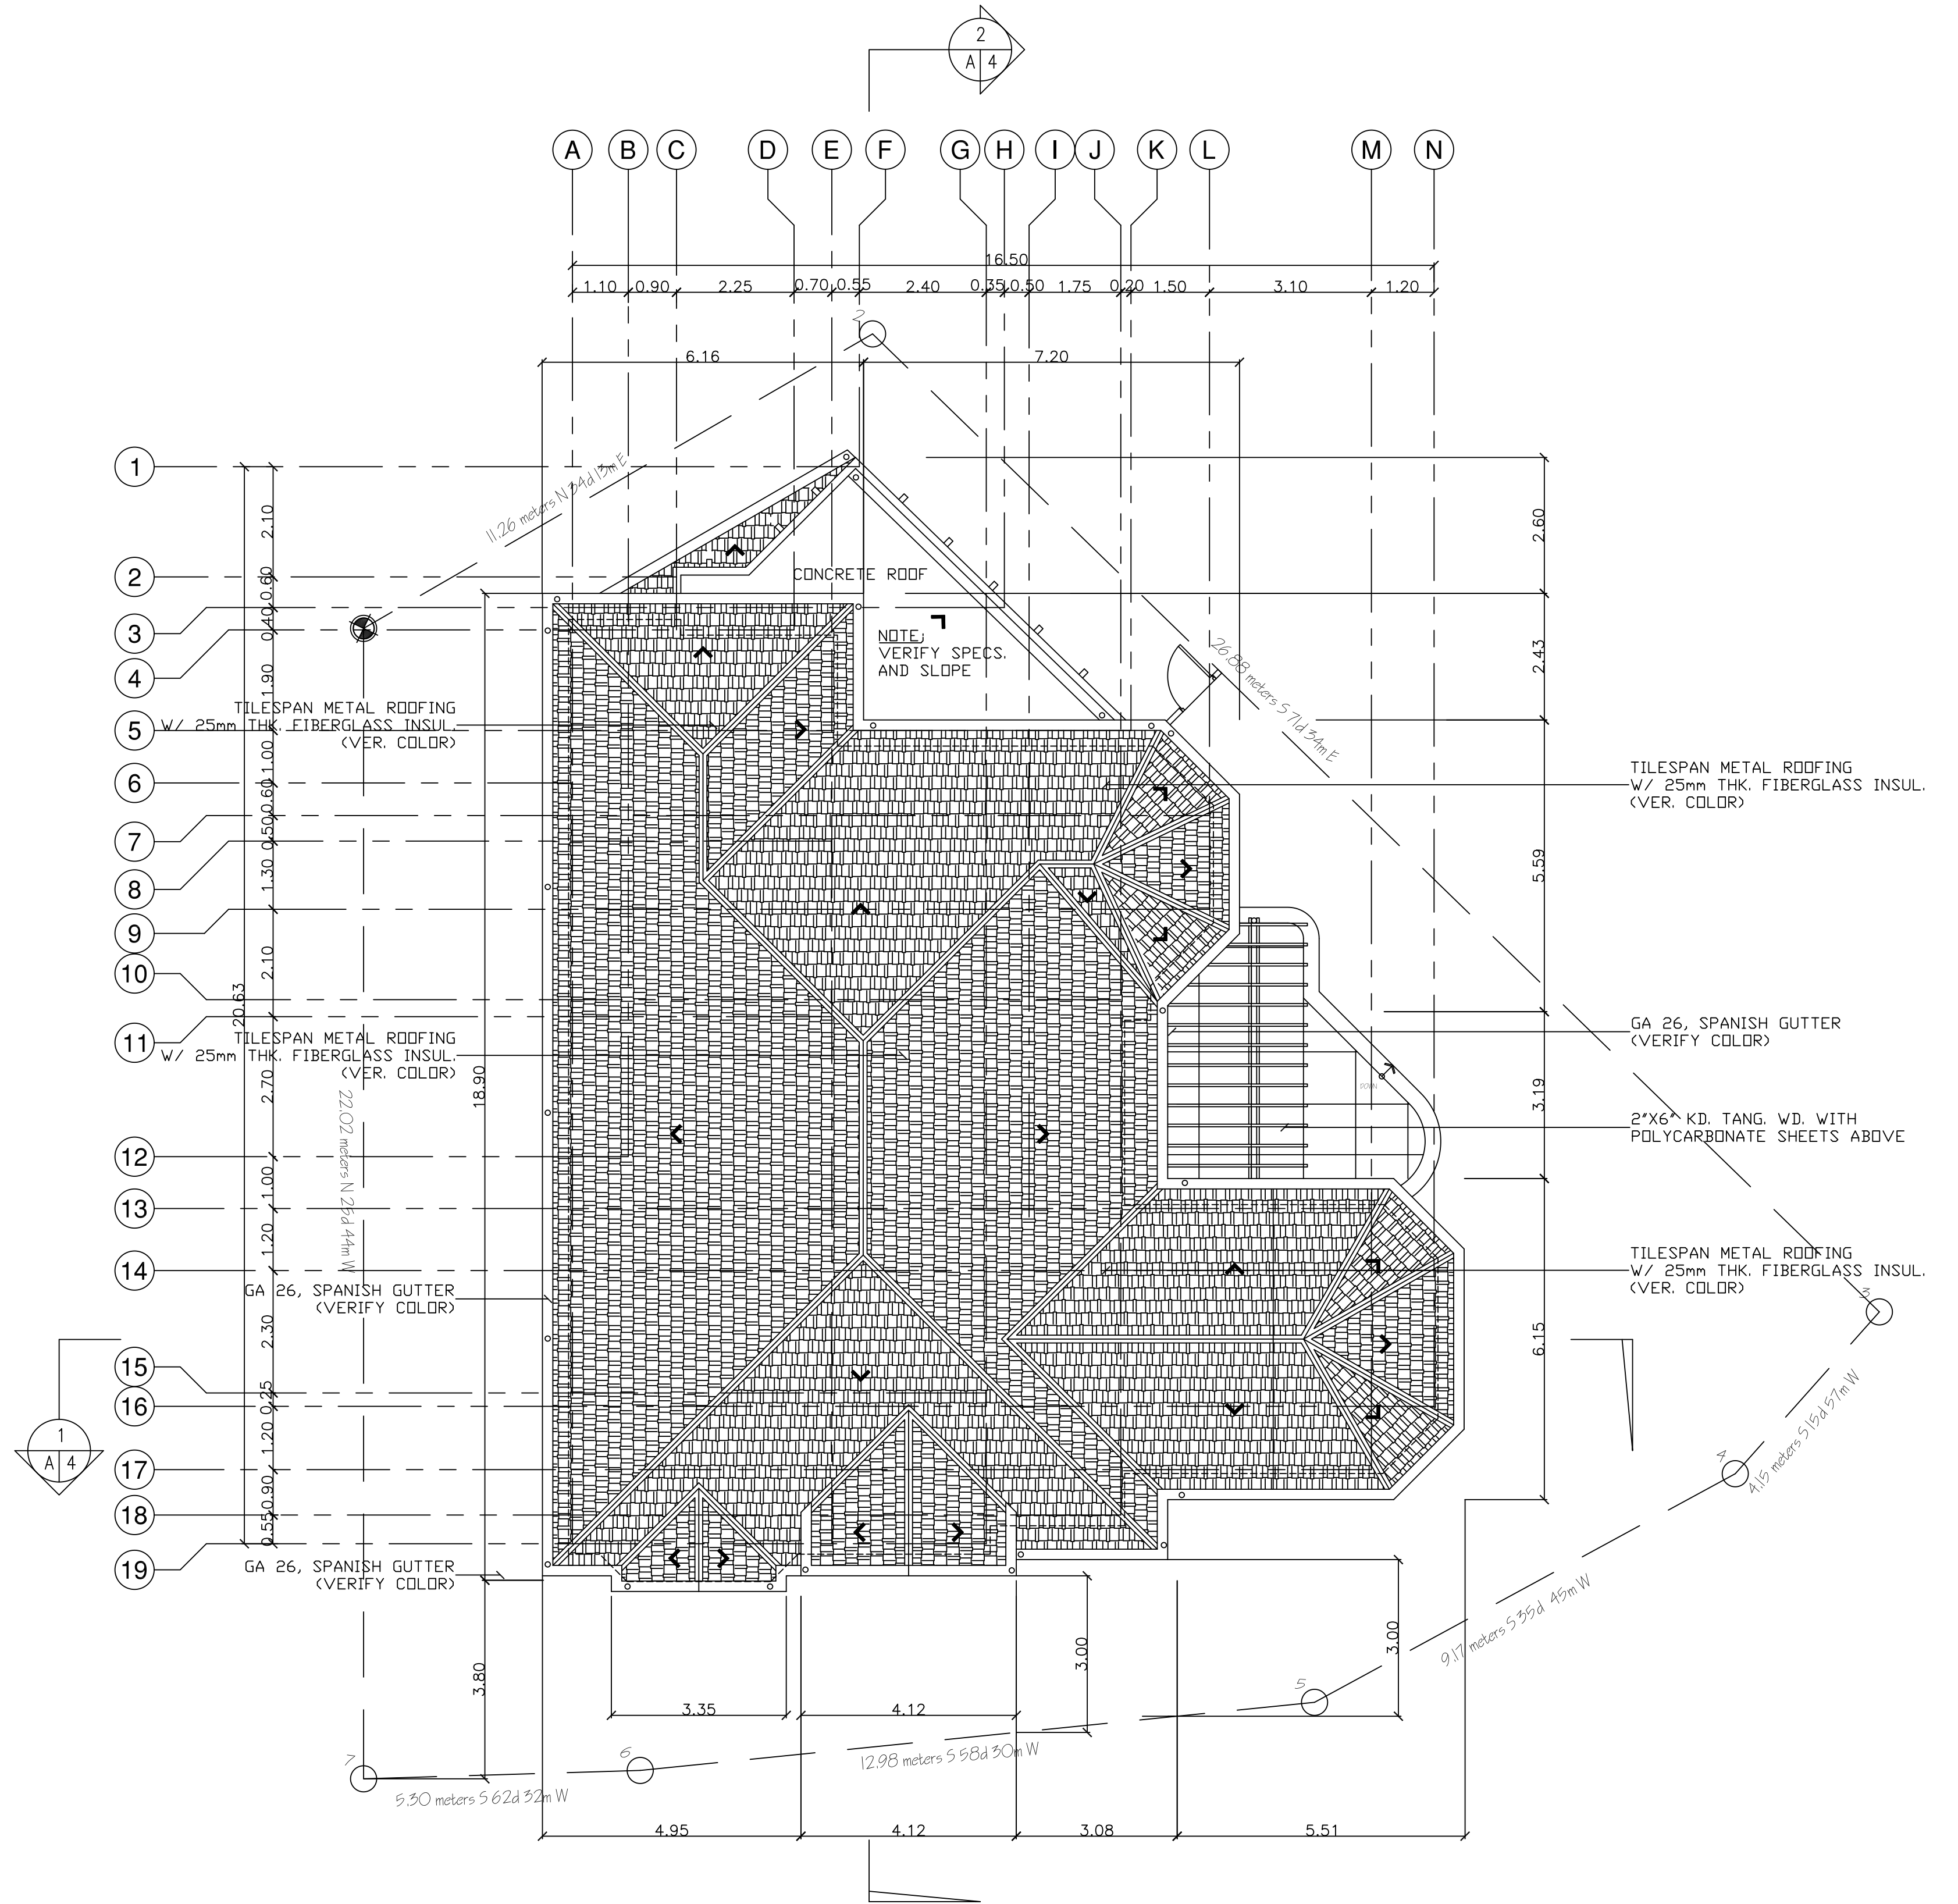

3 ROOF PLAN
SCALE 1:100 MTS.

ARCHITECT	ENGINEER	IMPORTANT	PROJECT TITLE	OWNER	DESIGN BY	REVISIONS	DATE	SHEET CONTENTS	PROJECT NO.	OWNER	
		THESE DRAWINGS AS INSTRUMENT OF SERVICE, ARE THE PROPERTY AND DOCUMENT OF ASIS-LEIF ASSOCIATES IT SHALL BE UNLAWFUL FOR ANY PERSON, WITHOUT THE WRITTEN CONSENT OF THE SAID DOCUMENTS, TO DUPLICATE OR COPY THE SAID DOCUMENTS. R.A. 545	PROPOSED TWO-STOREY RESIDENCE		DATE			CROSS SECTION LONGITUDINAL SECTION ROOF PLAN	112	A	
PRC. NO. 8222	PRC. NO.				DRAFT/CAD BY				FILE NO.		
T.I.N. 200-048-199-000	T.I.N.		LOCATION LOT 13 BLK. 3 CUCUMBER STREET VALLE VERDE, PASIG CITY	APPROVED	DATE				02.00.01	4	8
P.T.R. 8107563J 01182000 LAS PIÑAS	P.T.R.			DATE							