




1 FRONT ELEVATION
1 : 100

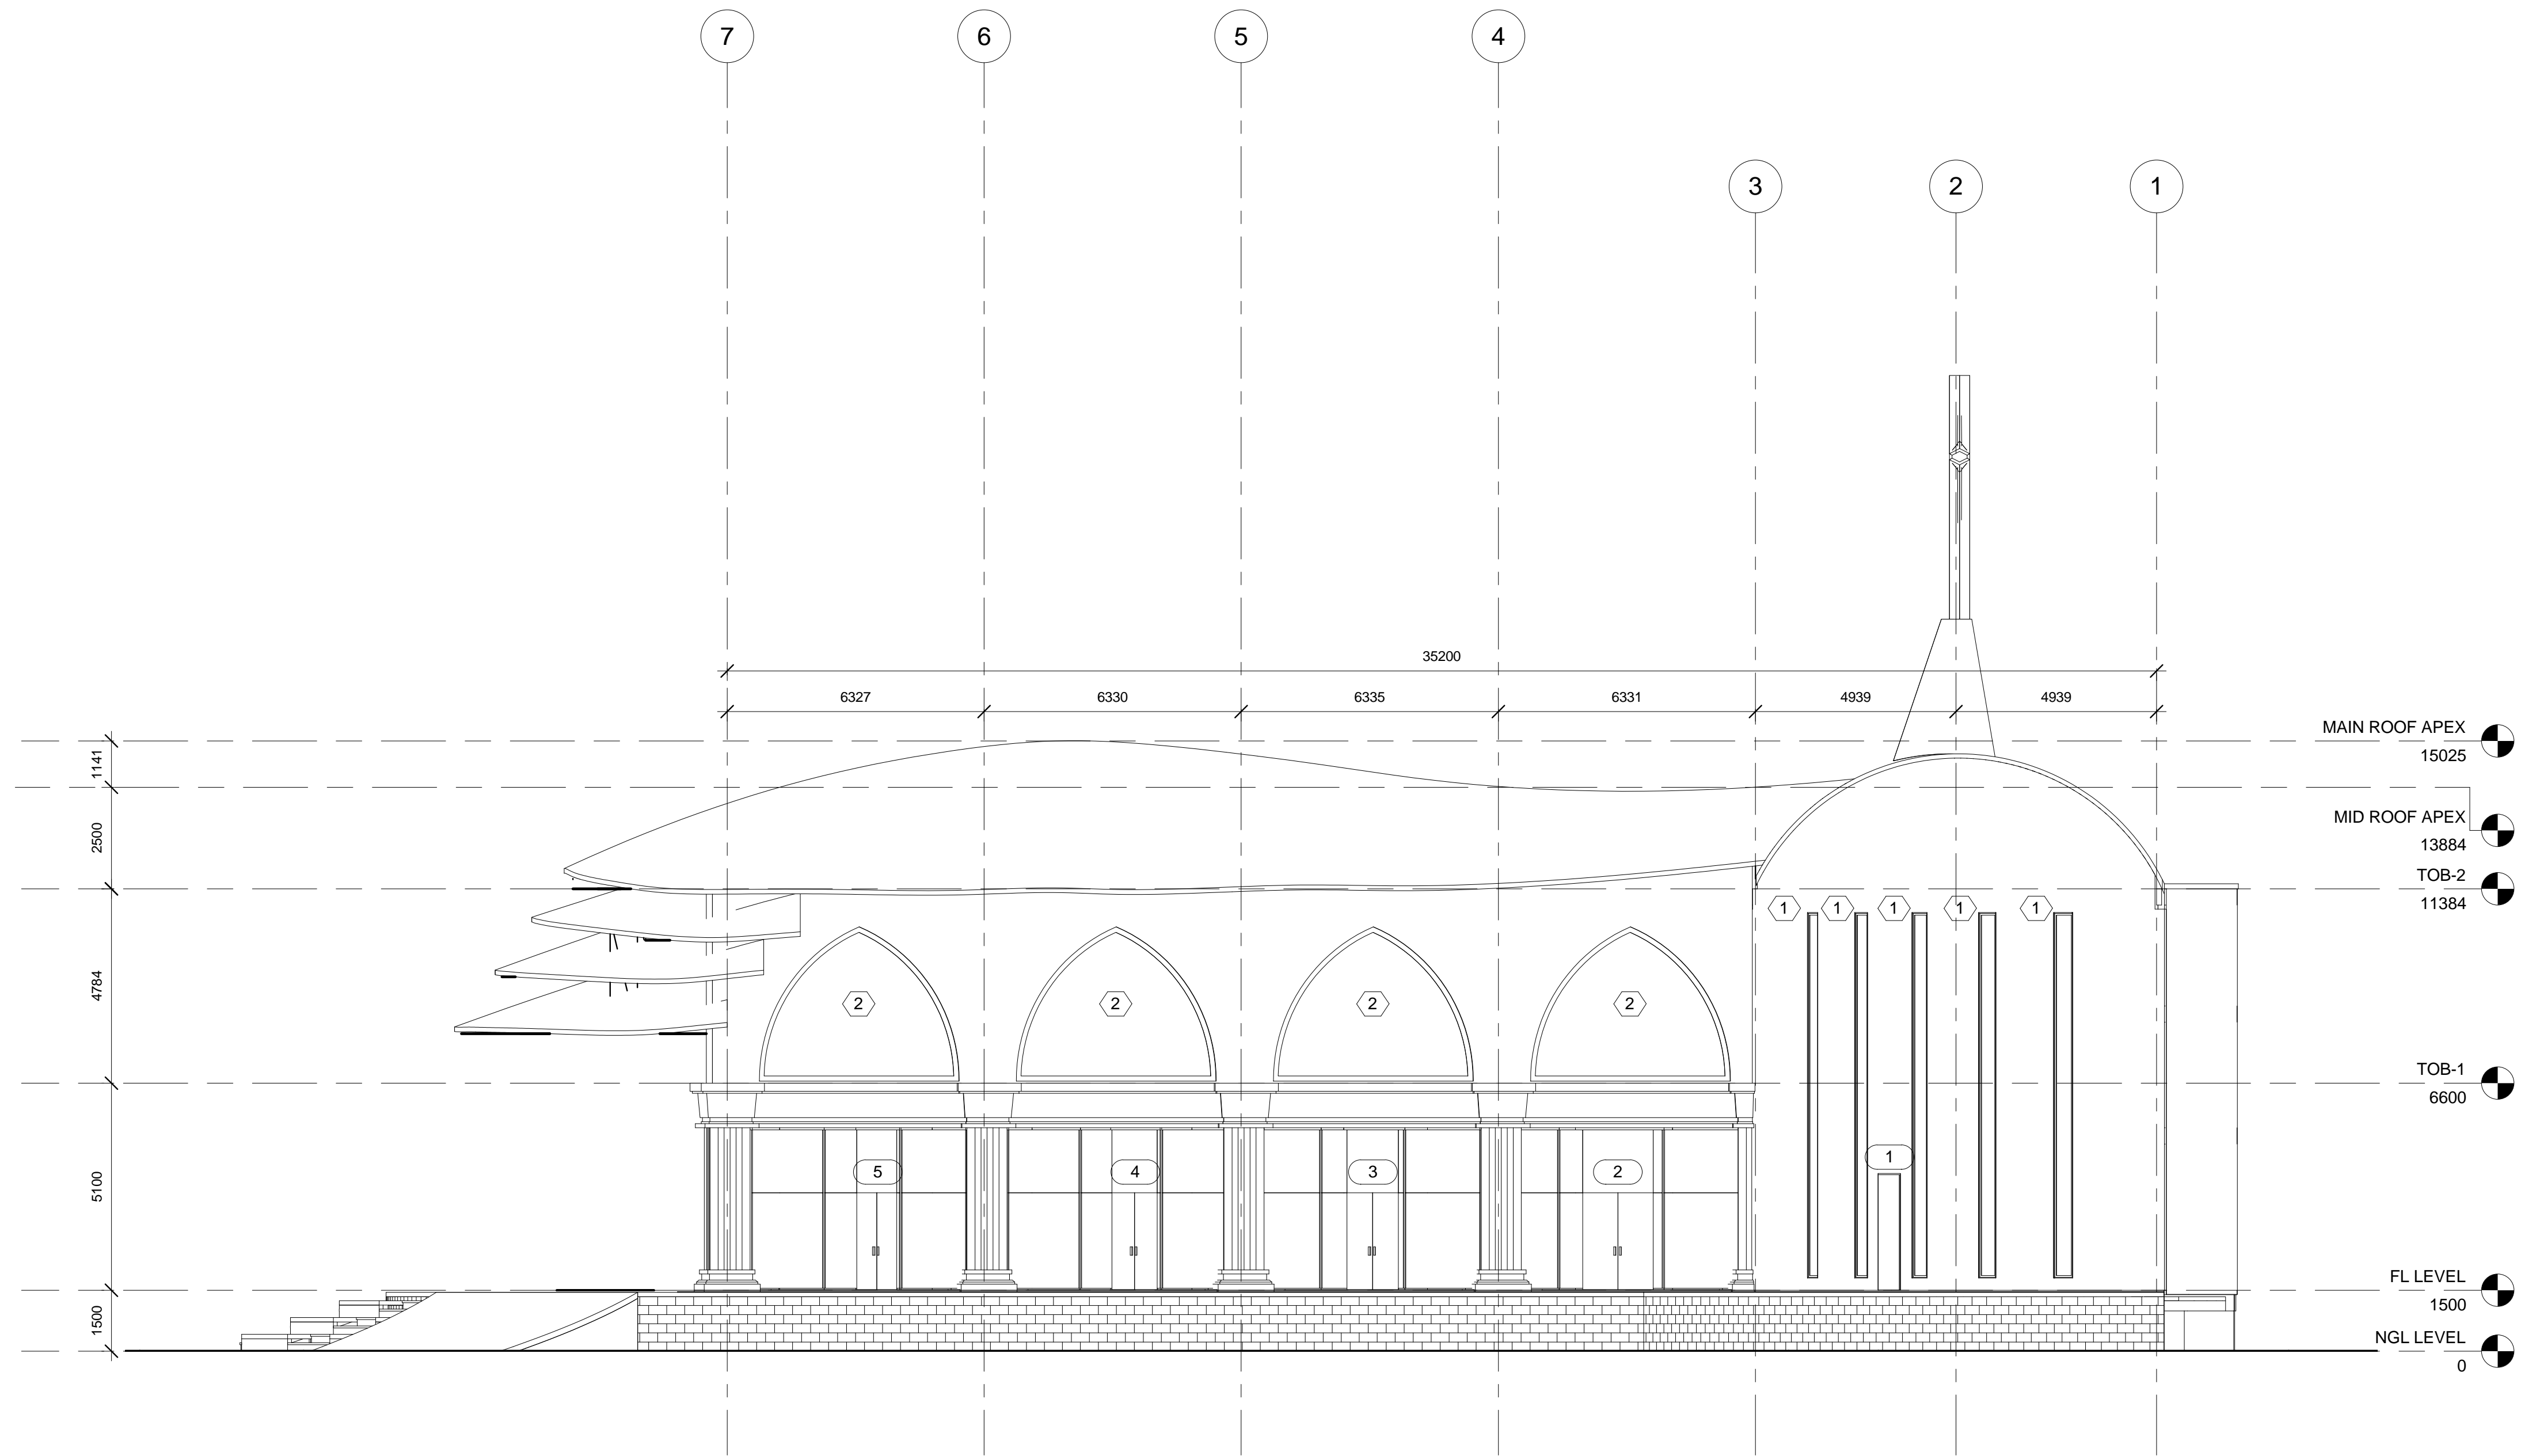


2 RIGHT SIDE ELEVATION
1 : 100

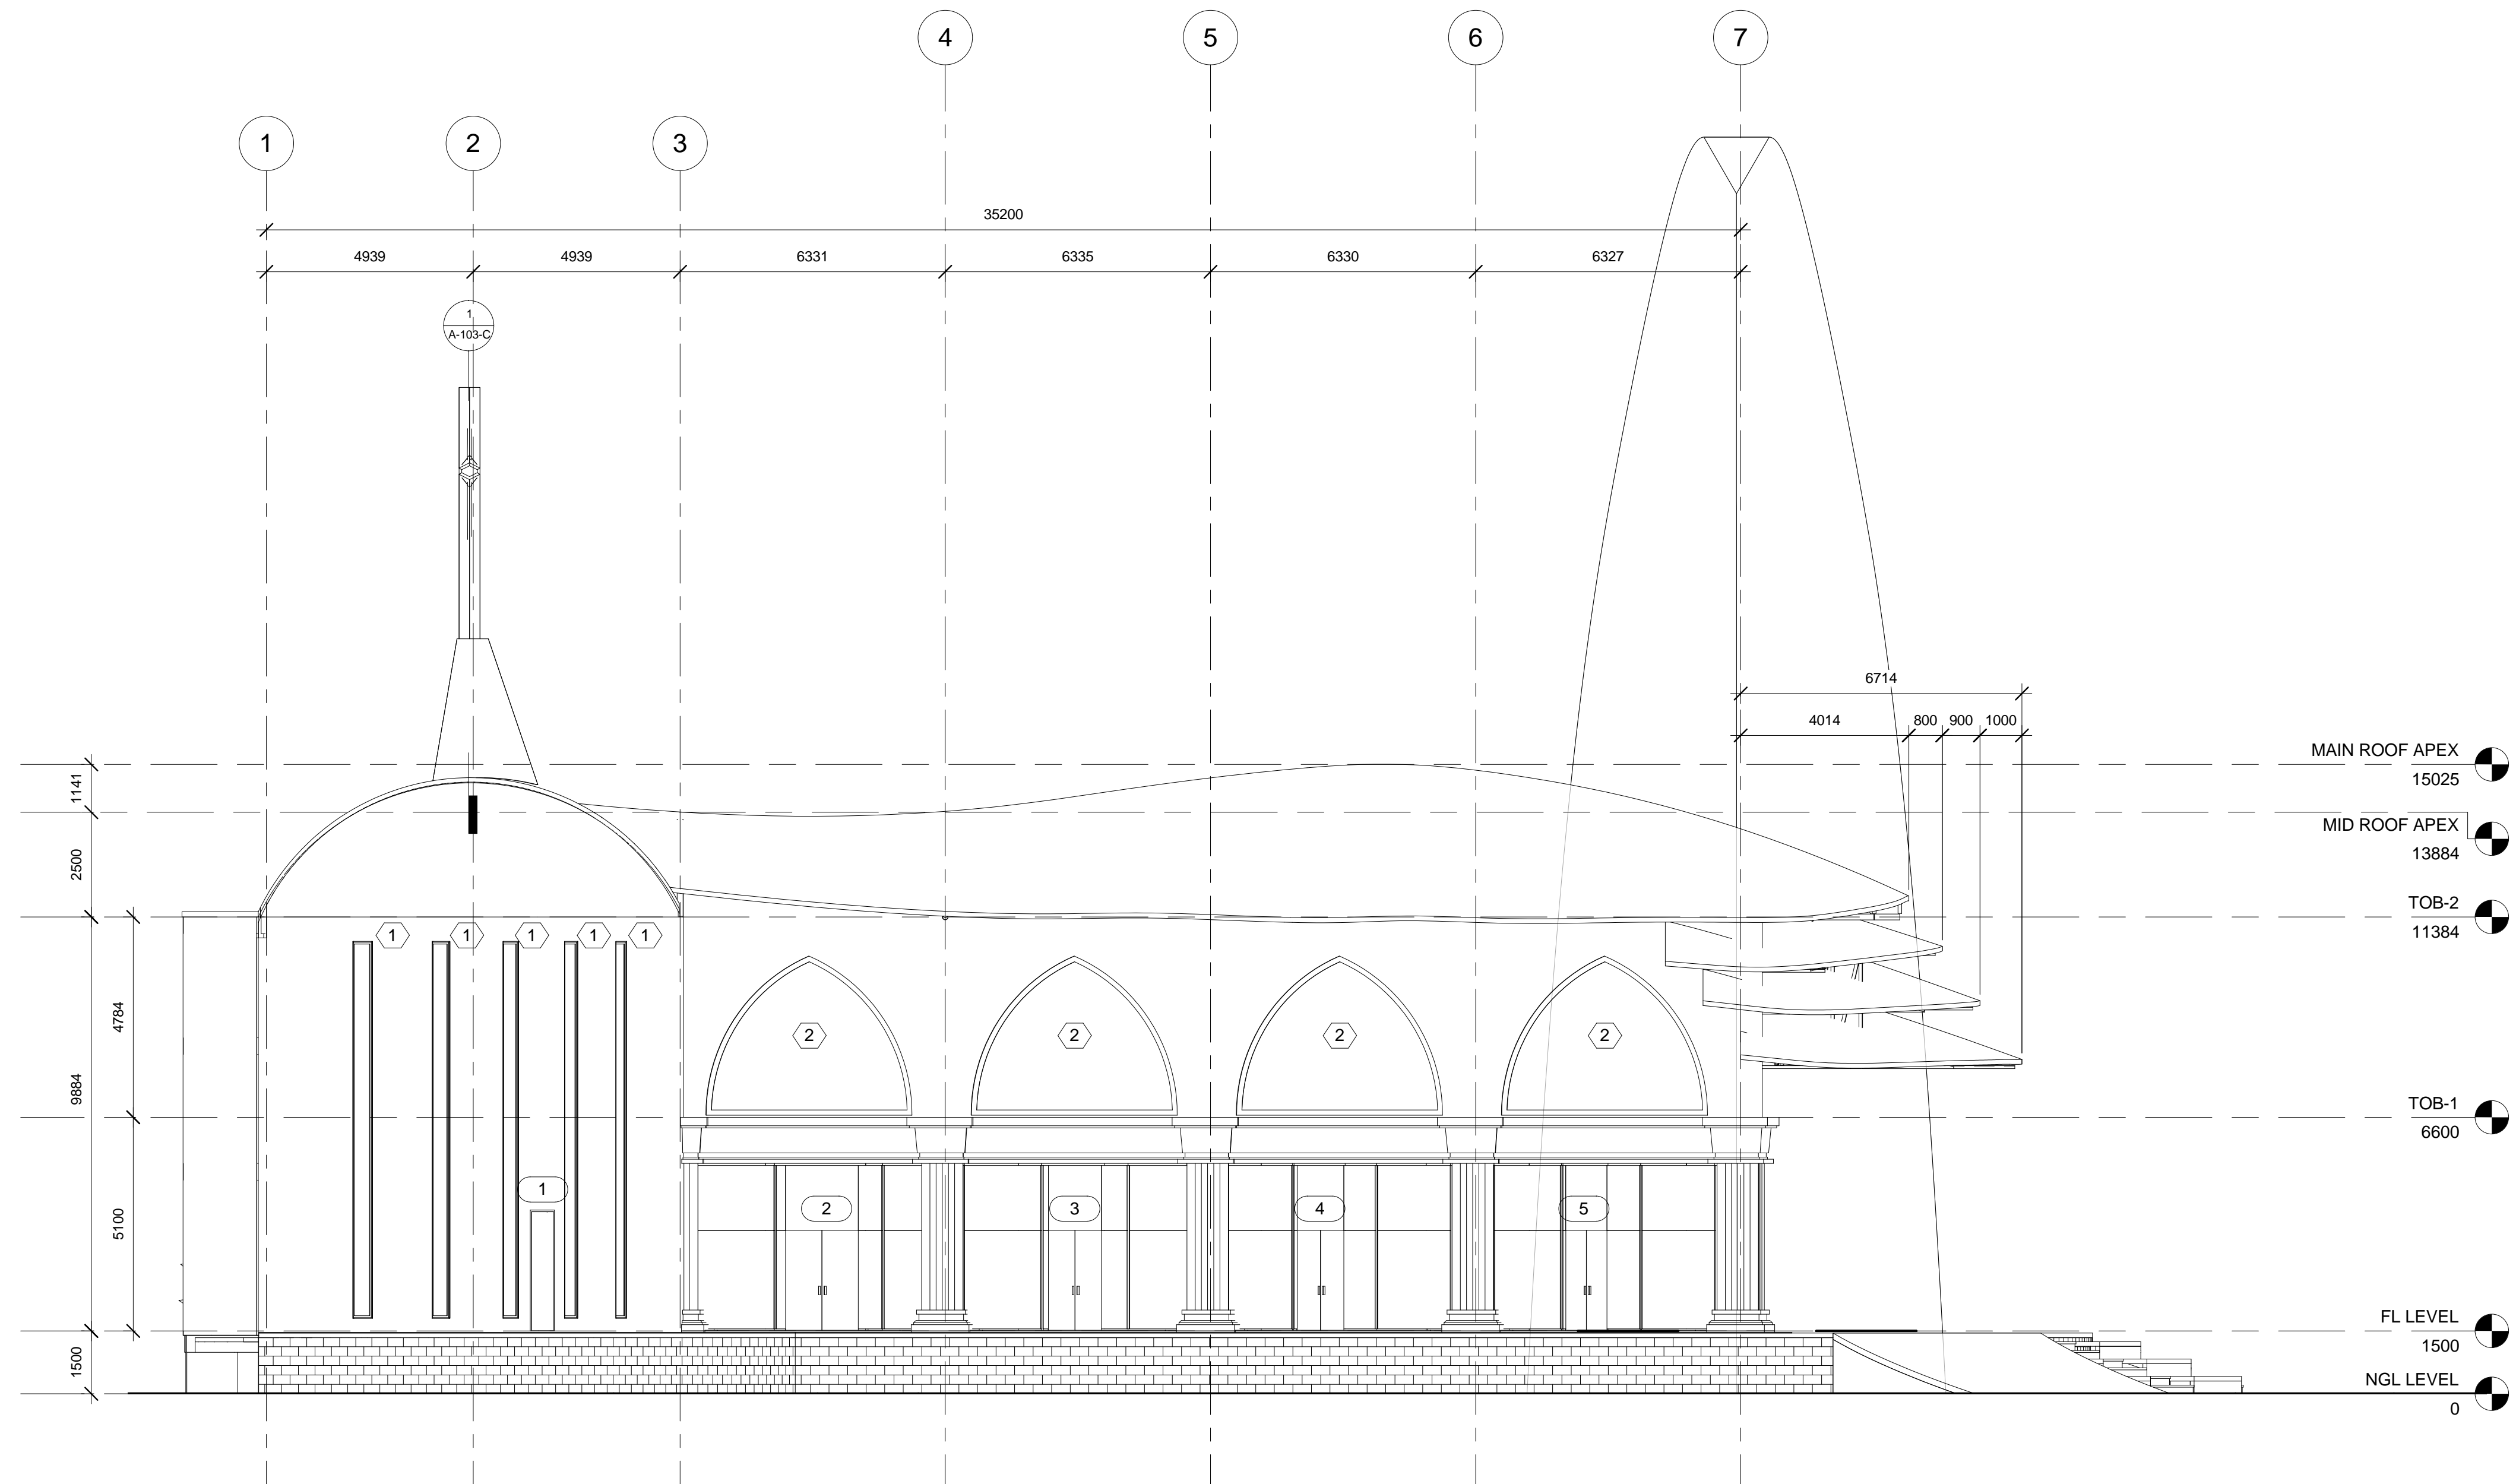

1 LEFT SIDE ELEVATION
1 : 100

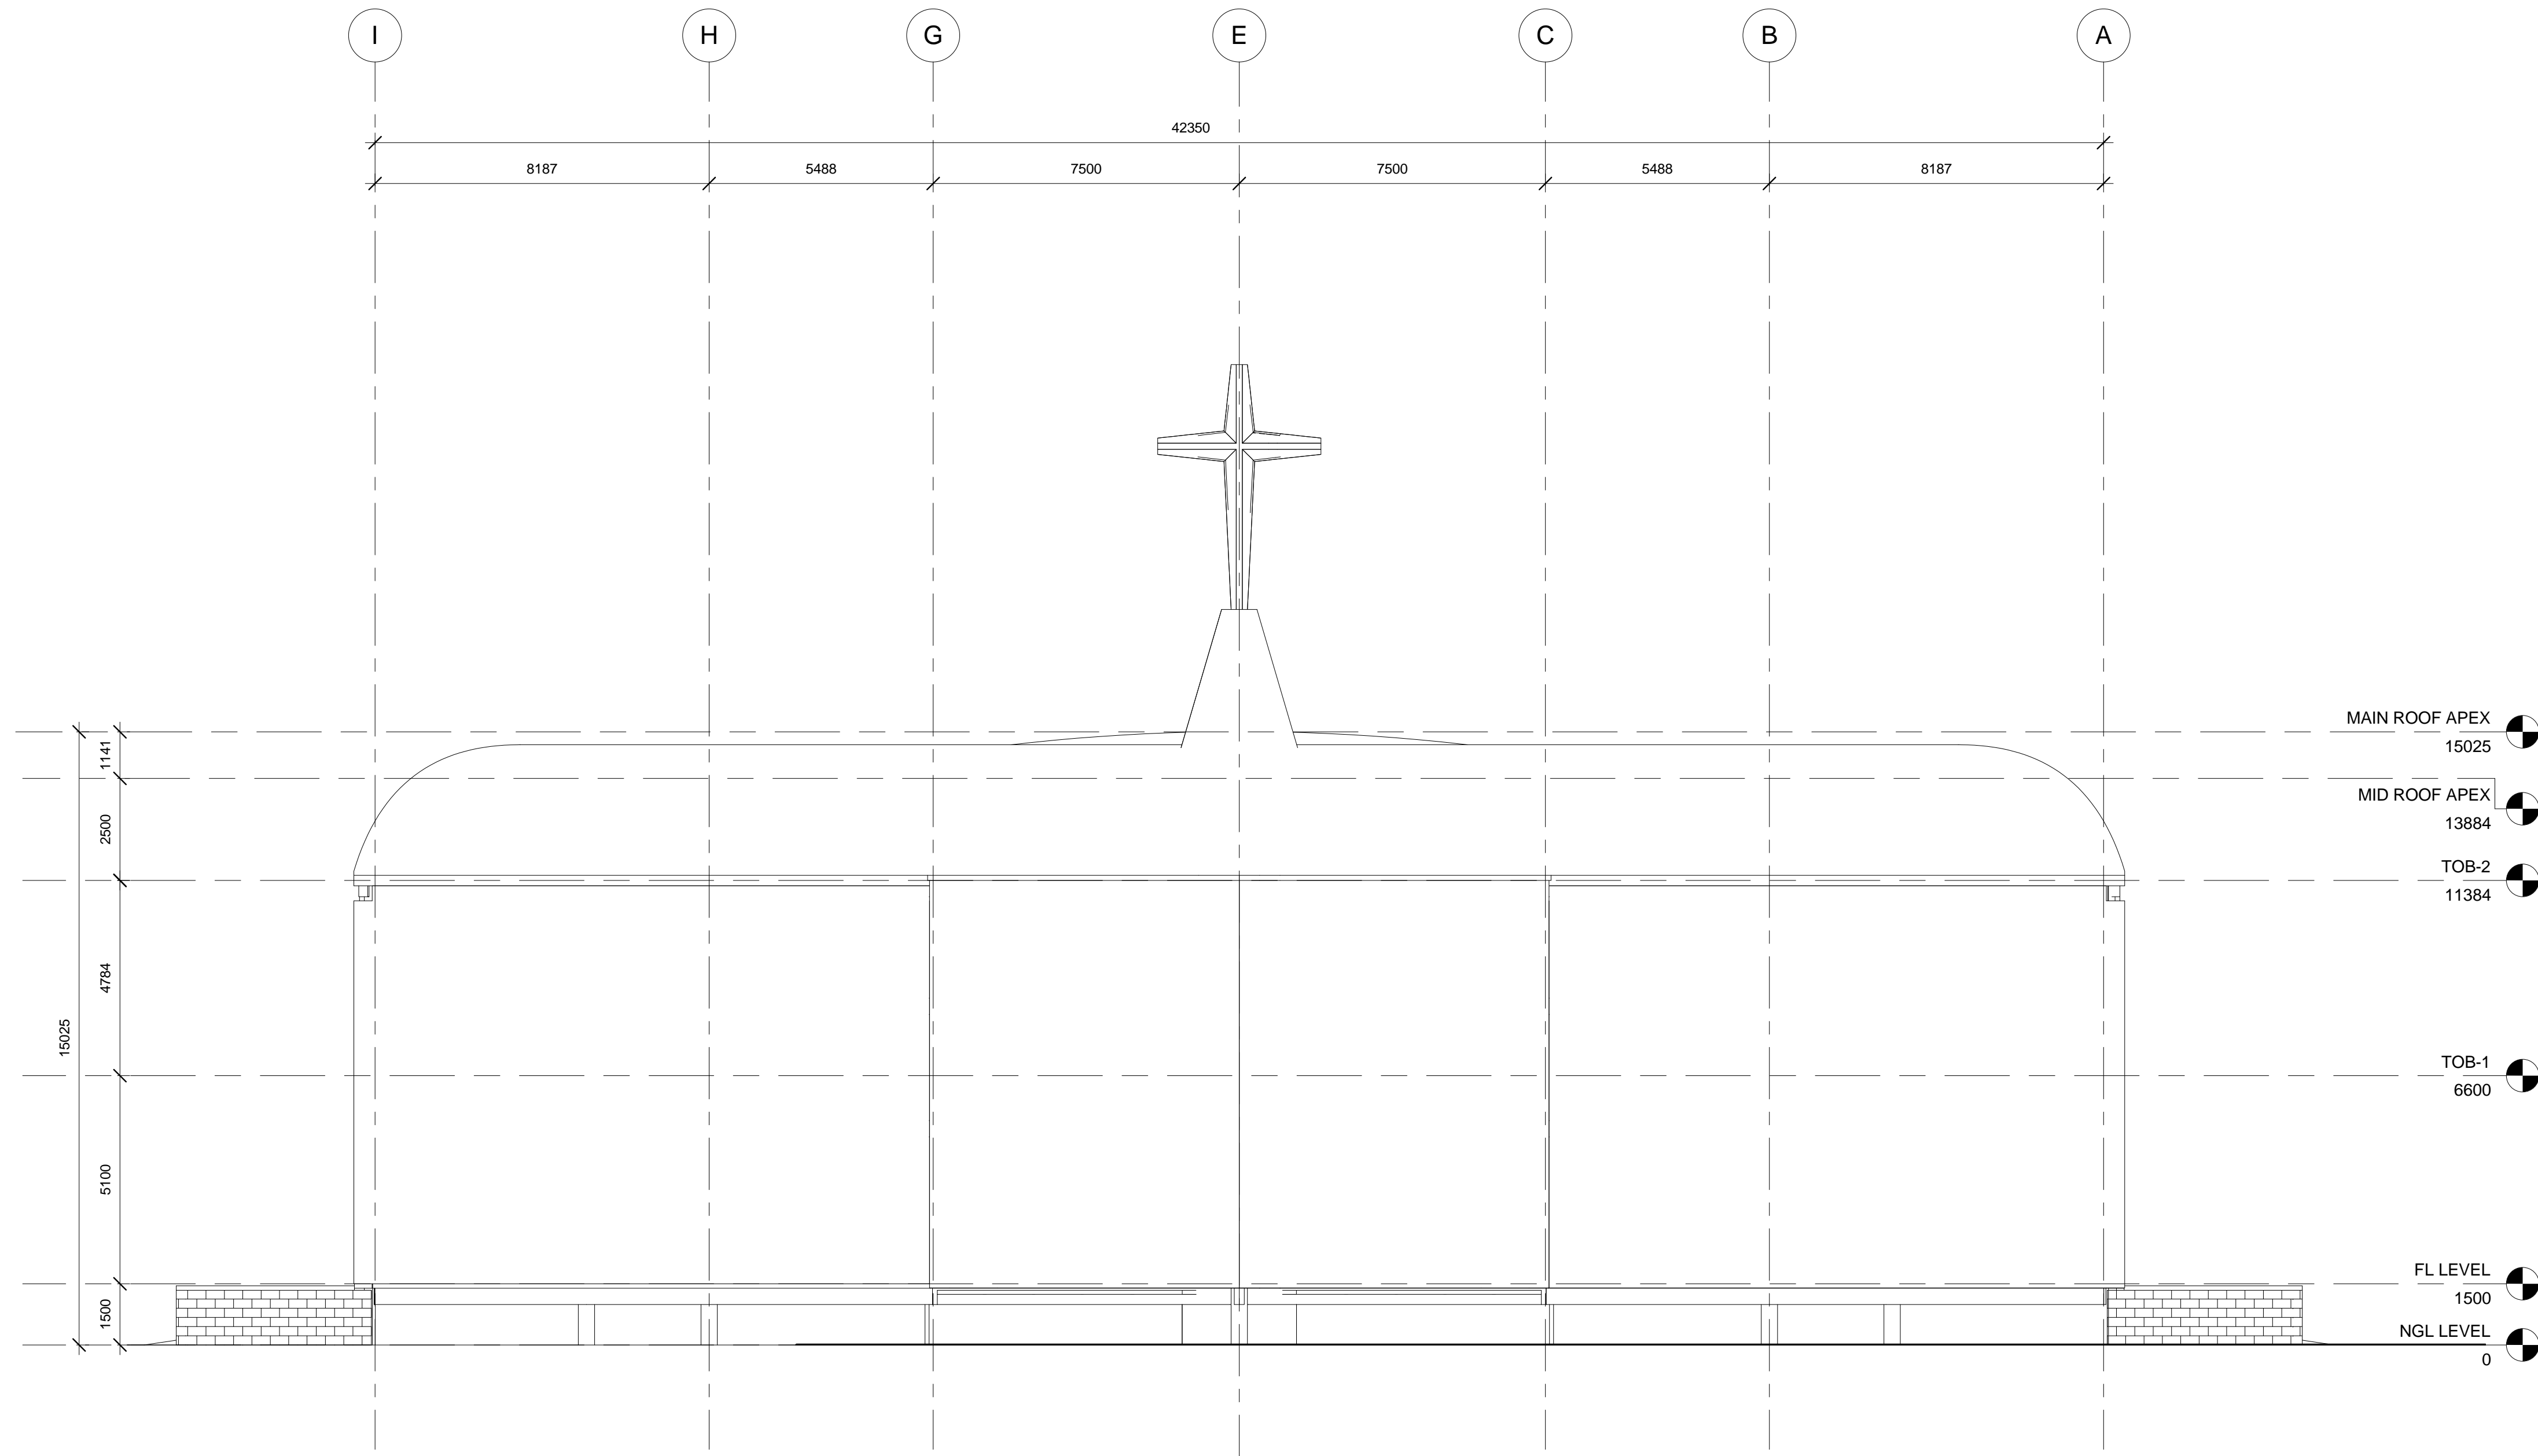


1 REAR ELEVATION
1 : 100

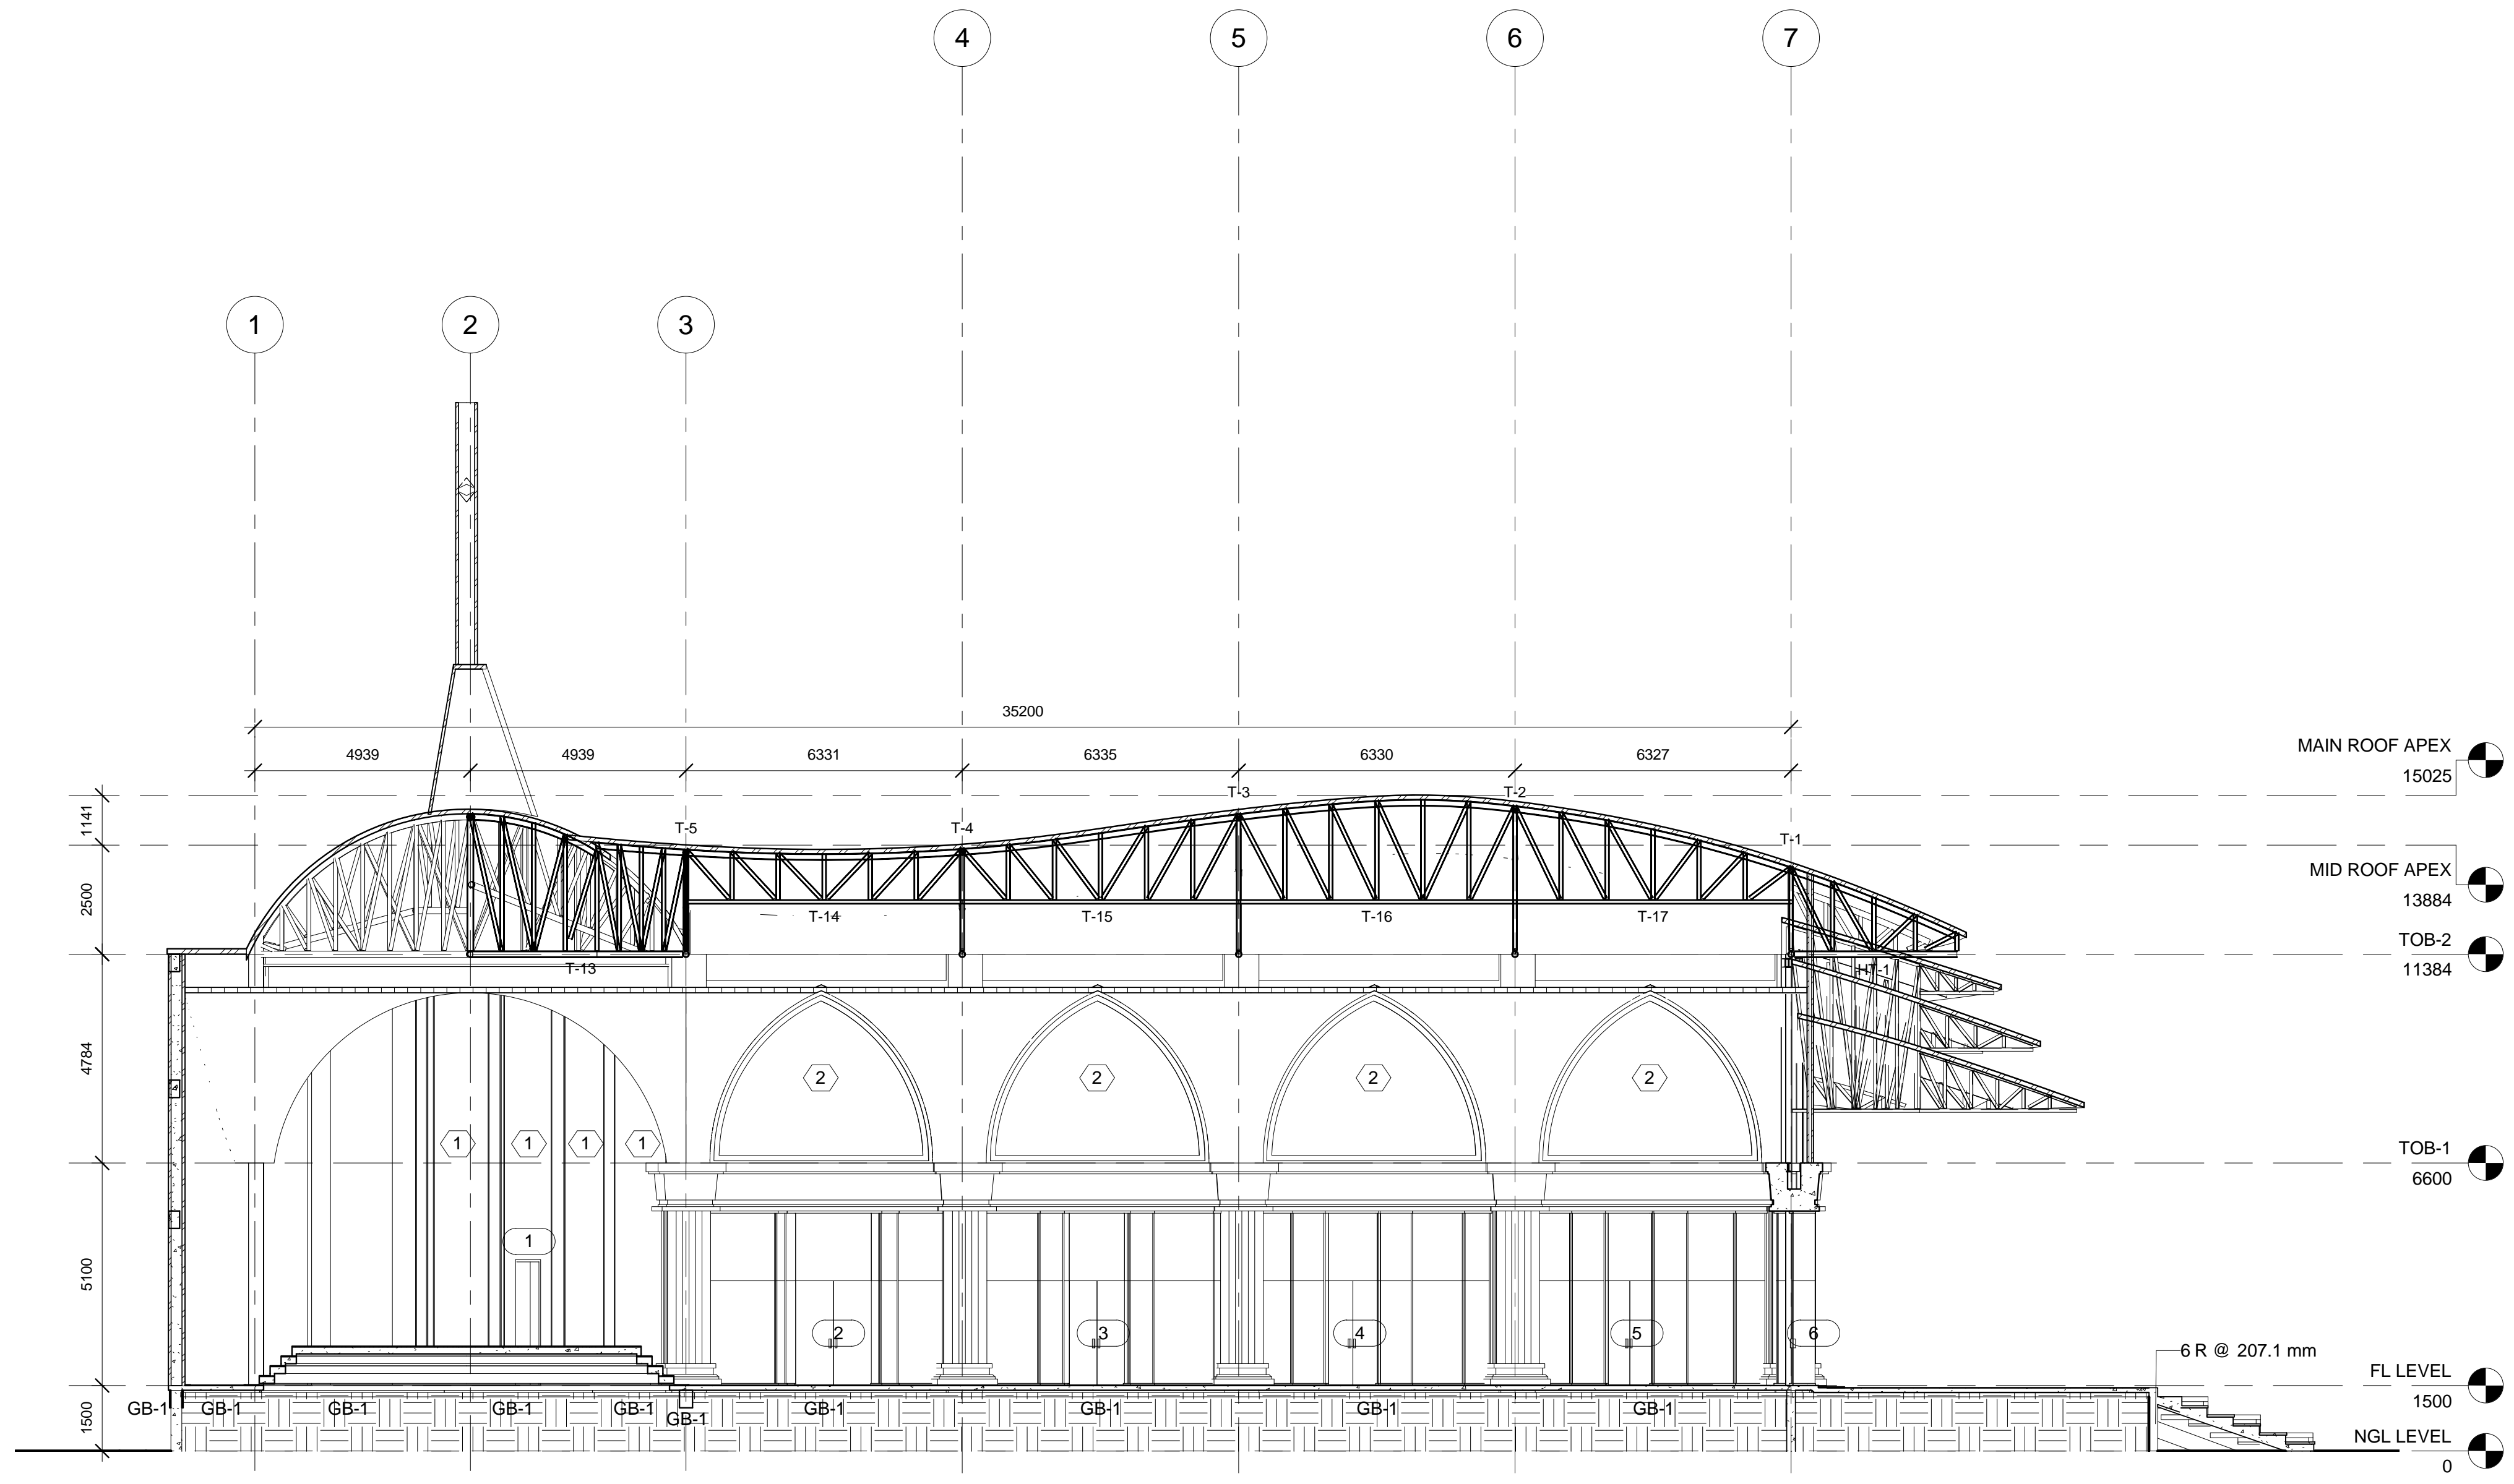

LONGITUDINAL SECTION

1 A
1 : 100

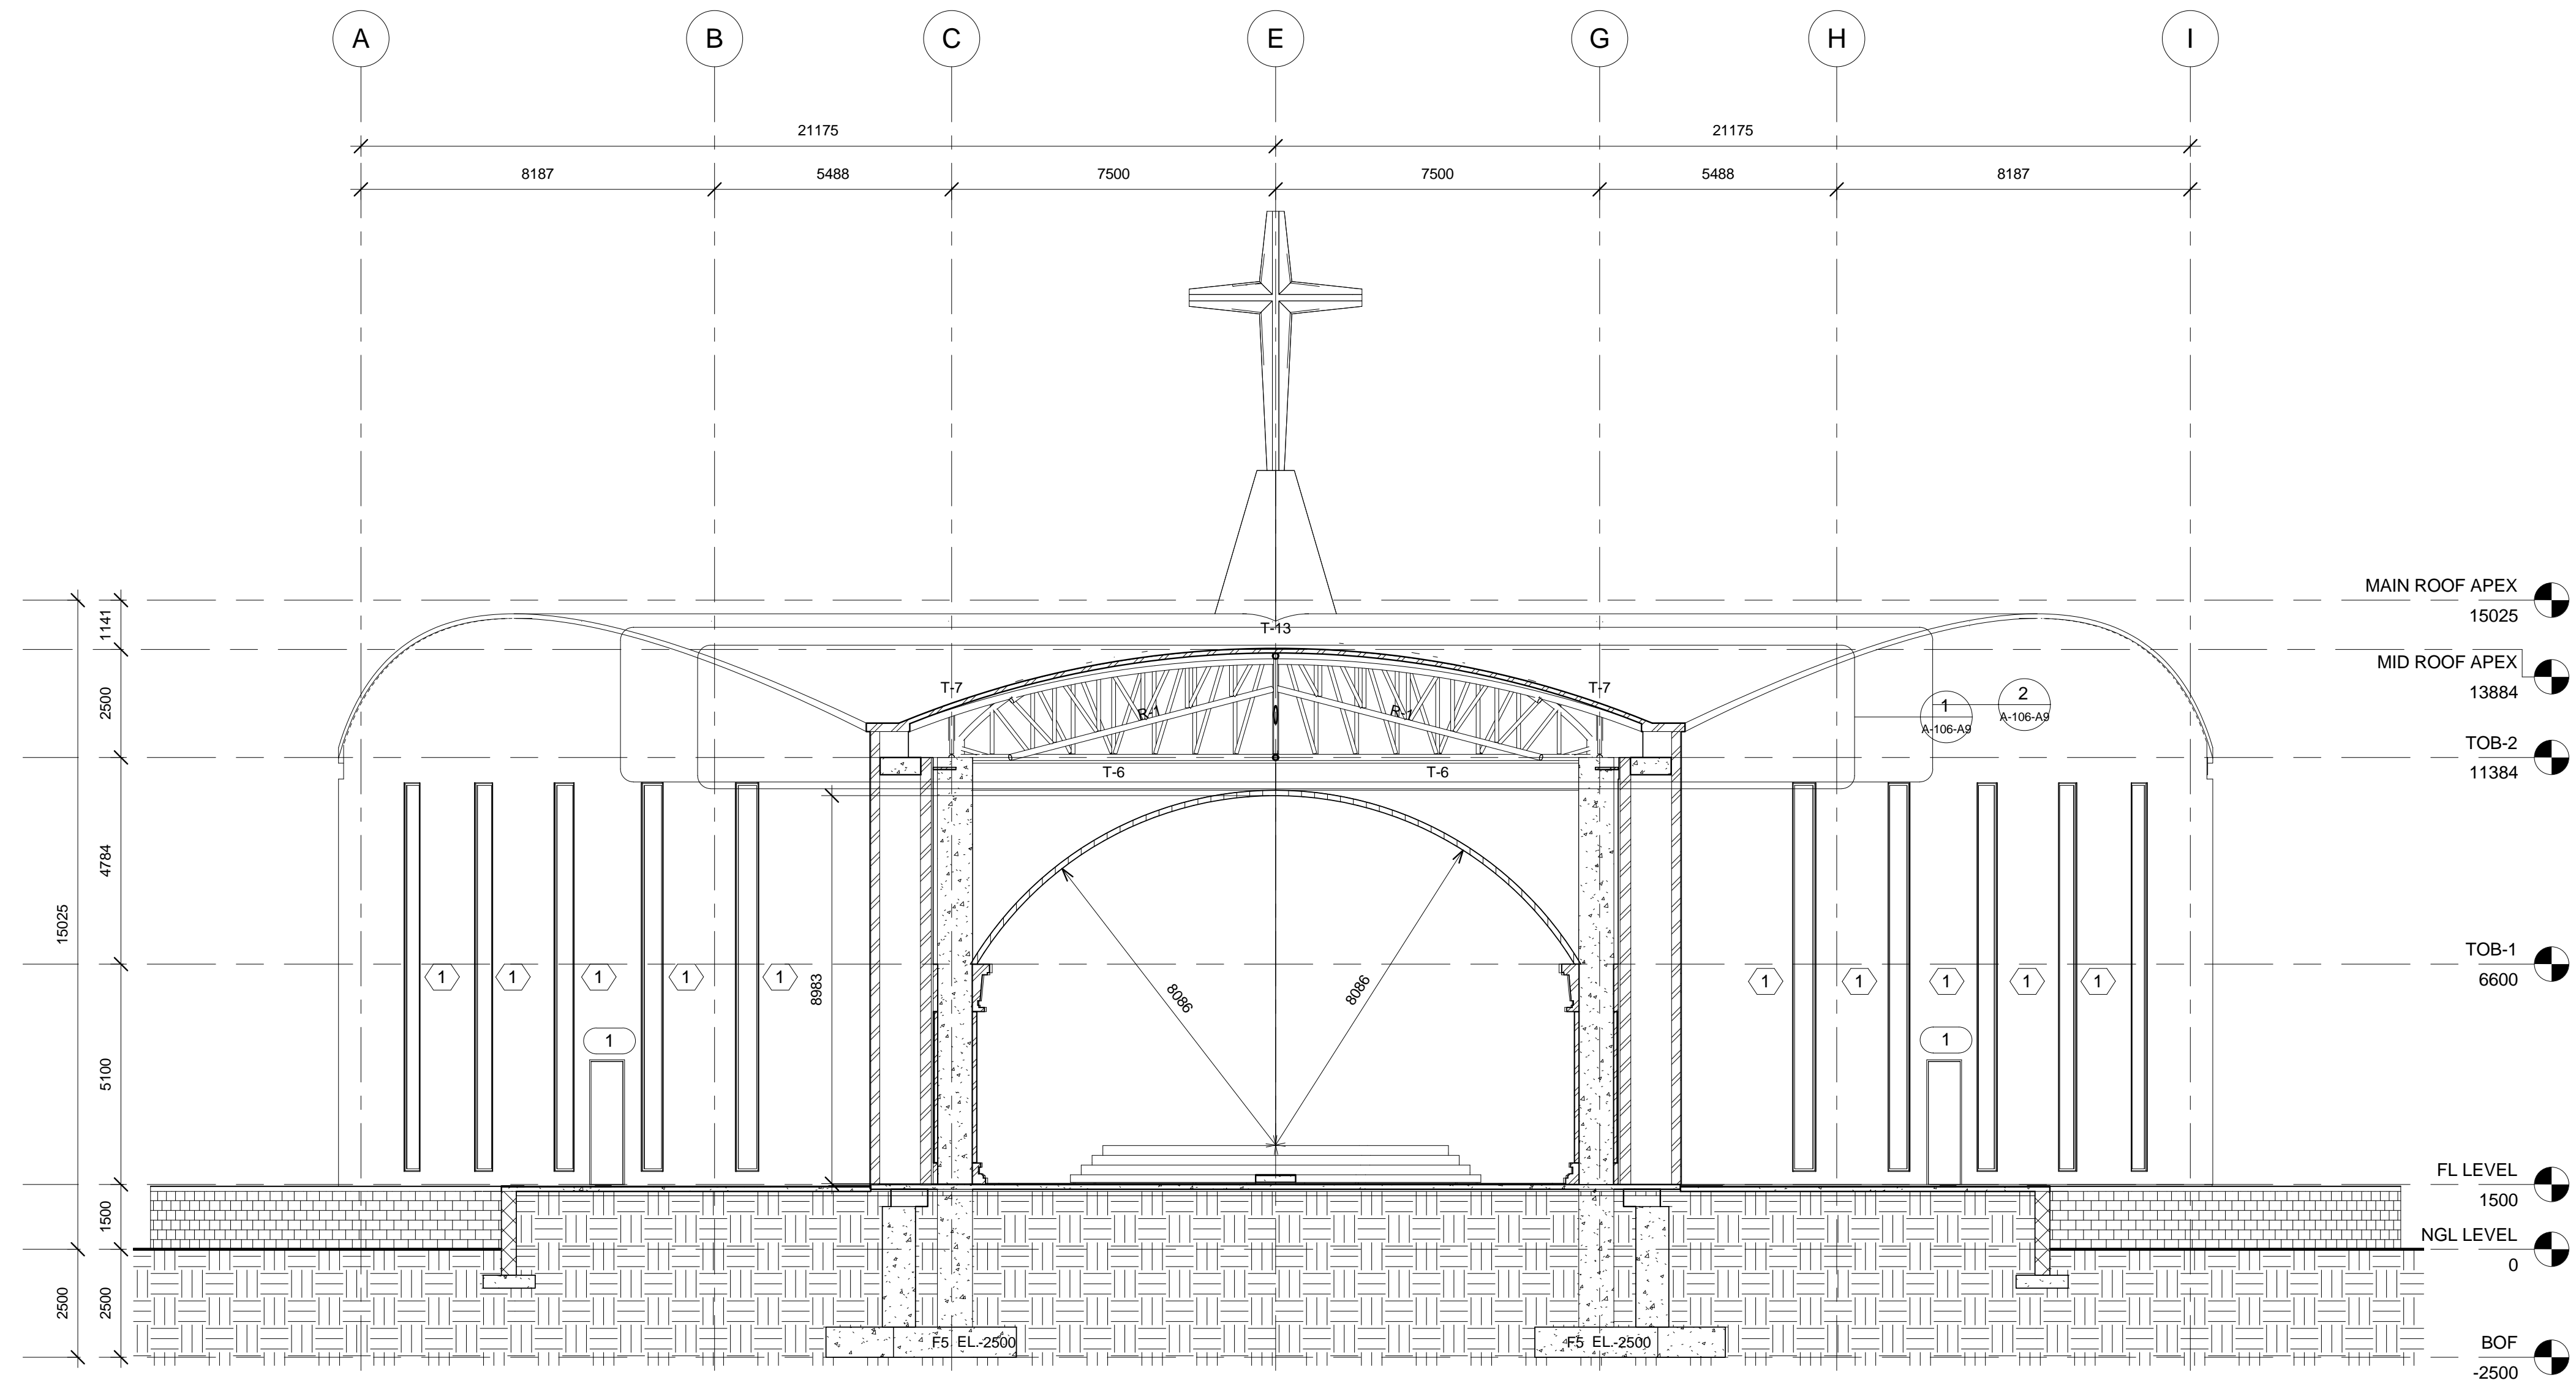

1 CROSS SECTION A
1 : 100